

4

3

2

1


D

C


B

A

REVISIONS			
REV	DESCRIPTION	DATE	APPROVED

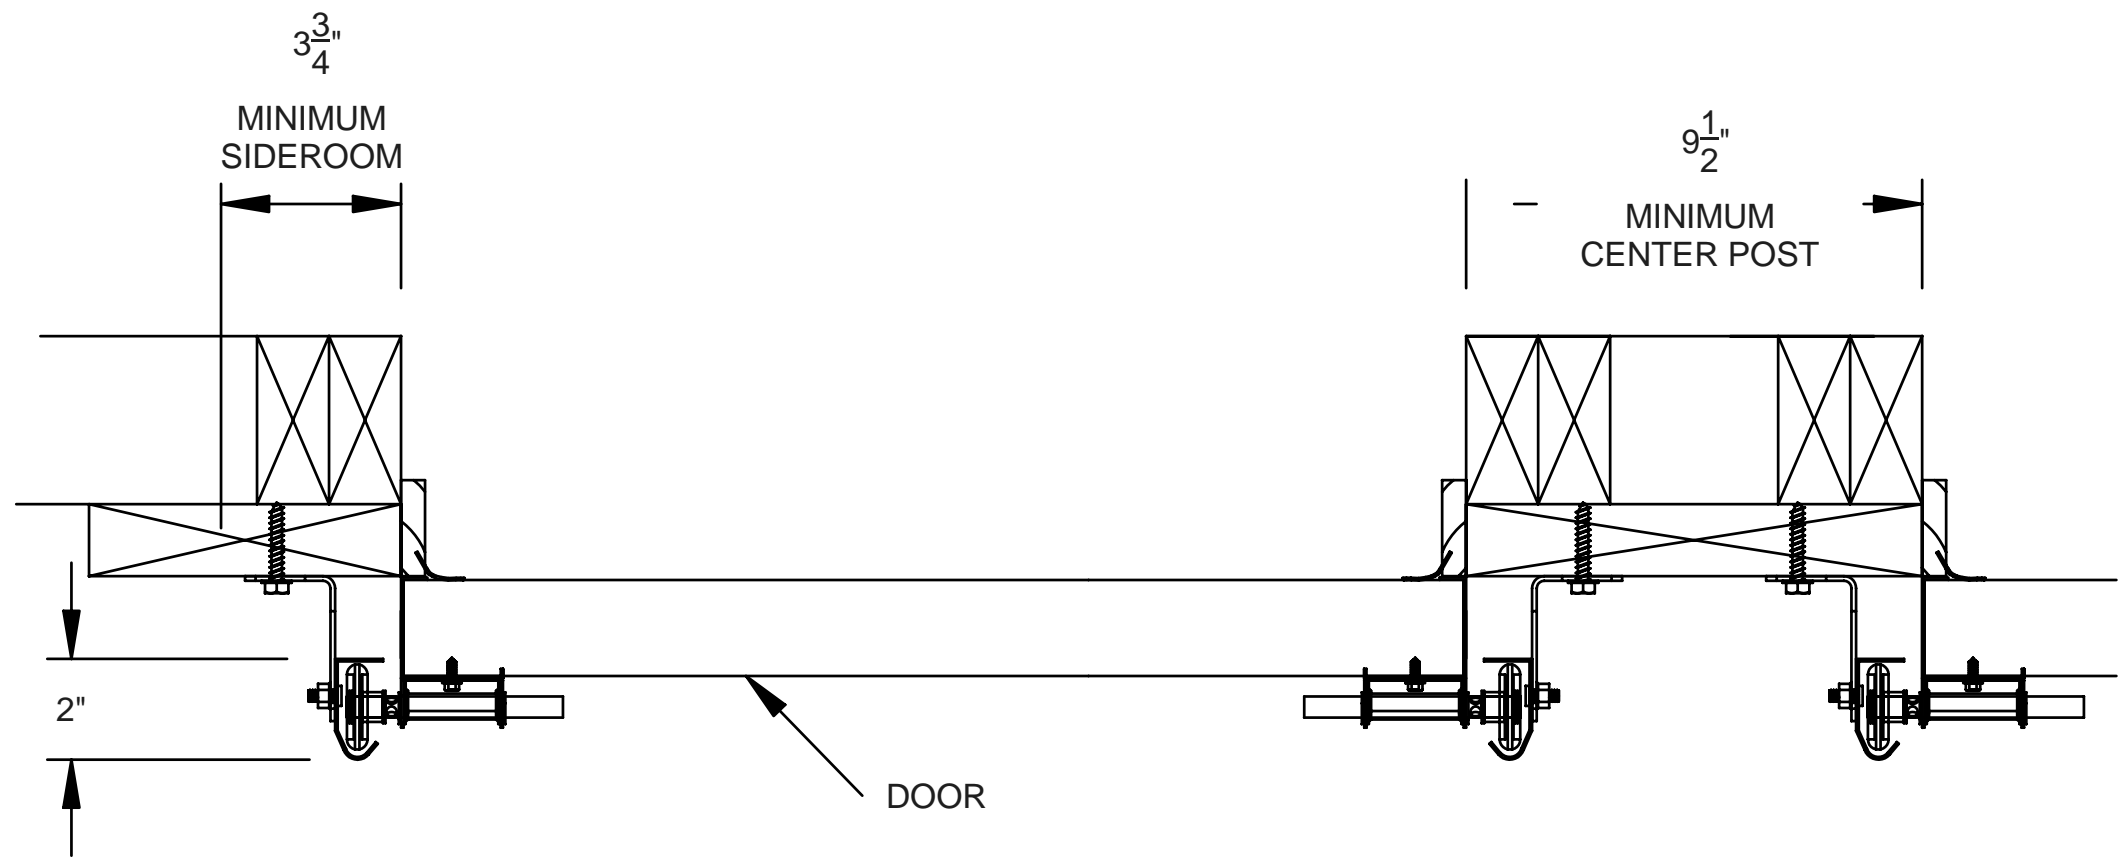

**RESIDENTIAL BRACKET MOUNT
TO WOOD JAMB DETAIL**

<p>THIS DRAWING AND THE INFORMATION THEREIN IS THE PROPERTY OF UNITED DOOR TECHNOLOGIES AND IS CONSIDERED PROPRIETARY AND CONFIDENTIAL TO UNITED DOOR TECHNOLOGIES. REPRODUCTION OR DISCLOSURE OF ANY PART OF THIS DRAWING OR INFORMATION THEREIN AND THE USE THEREOF FOR MAKING OTHER DRAWINGS OR FOR MAKING APPARATUS THEREFROM ARE PROHIBITED WITHOUT PRIOR SPECIFIC WRITTEN CONSENT OF UNITED DOOR TECHNOLOGIES.</p>	DRAWN BY DATE	E Gebhard 10/31/2005	 <p>7255 S. KYRENE DR. SUITE #104 TEMPE, AZ 85283 480-705-6632 480-705-8497 WWW.FIRSTUDT.COM</p>						
	CHECKED DATE								
	APPD DATE								
	APPD DATE								
	APPD DATE								
<p>UNLESS OTHERWISE SPECIFIED DIMENSIONS ARE IN INCHES</p> <p>TOLERANCES ON</p> <table border="0"> <tr> <td>FRACTIONS</td> <td>DECIMALS</td> <td>ANGLES</td> </tr> <tr> <td>+/- 1/32</td> <td>.X +/- .03 .XX +/- .01 .XXX +/- .005</td> <td>+/- 1 deg</td> </tr> </table>		FRACTIONS	DECIMALS	ANGLES	+/- 1/32	.X +/- .03 .XX +/- .01 .XXX +/- .005	+/- 1 deg	TITLE	Residential Jamb Detail
FRACTIONS	DECIMALS	ANGLES							
+/- 1/32	.X +/- .03 .XX +/- .01 .XXX +/- .005	+/- 1 deg							
		SIZE	200040						
		SCALE:	WT. ACT. SHEET: 1 of 1						