


REVISIONS			
REV	DESCRIPTION	DATE	APPROVED

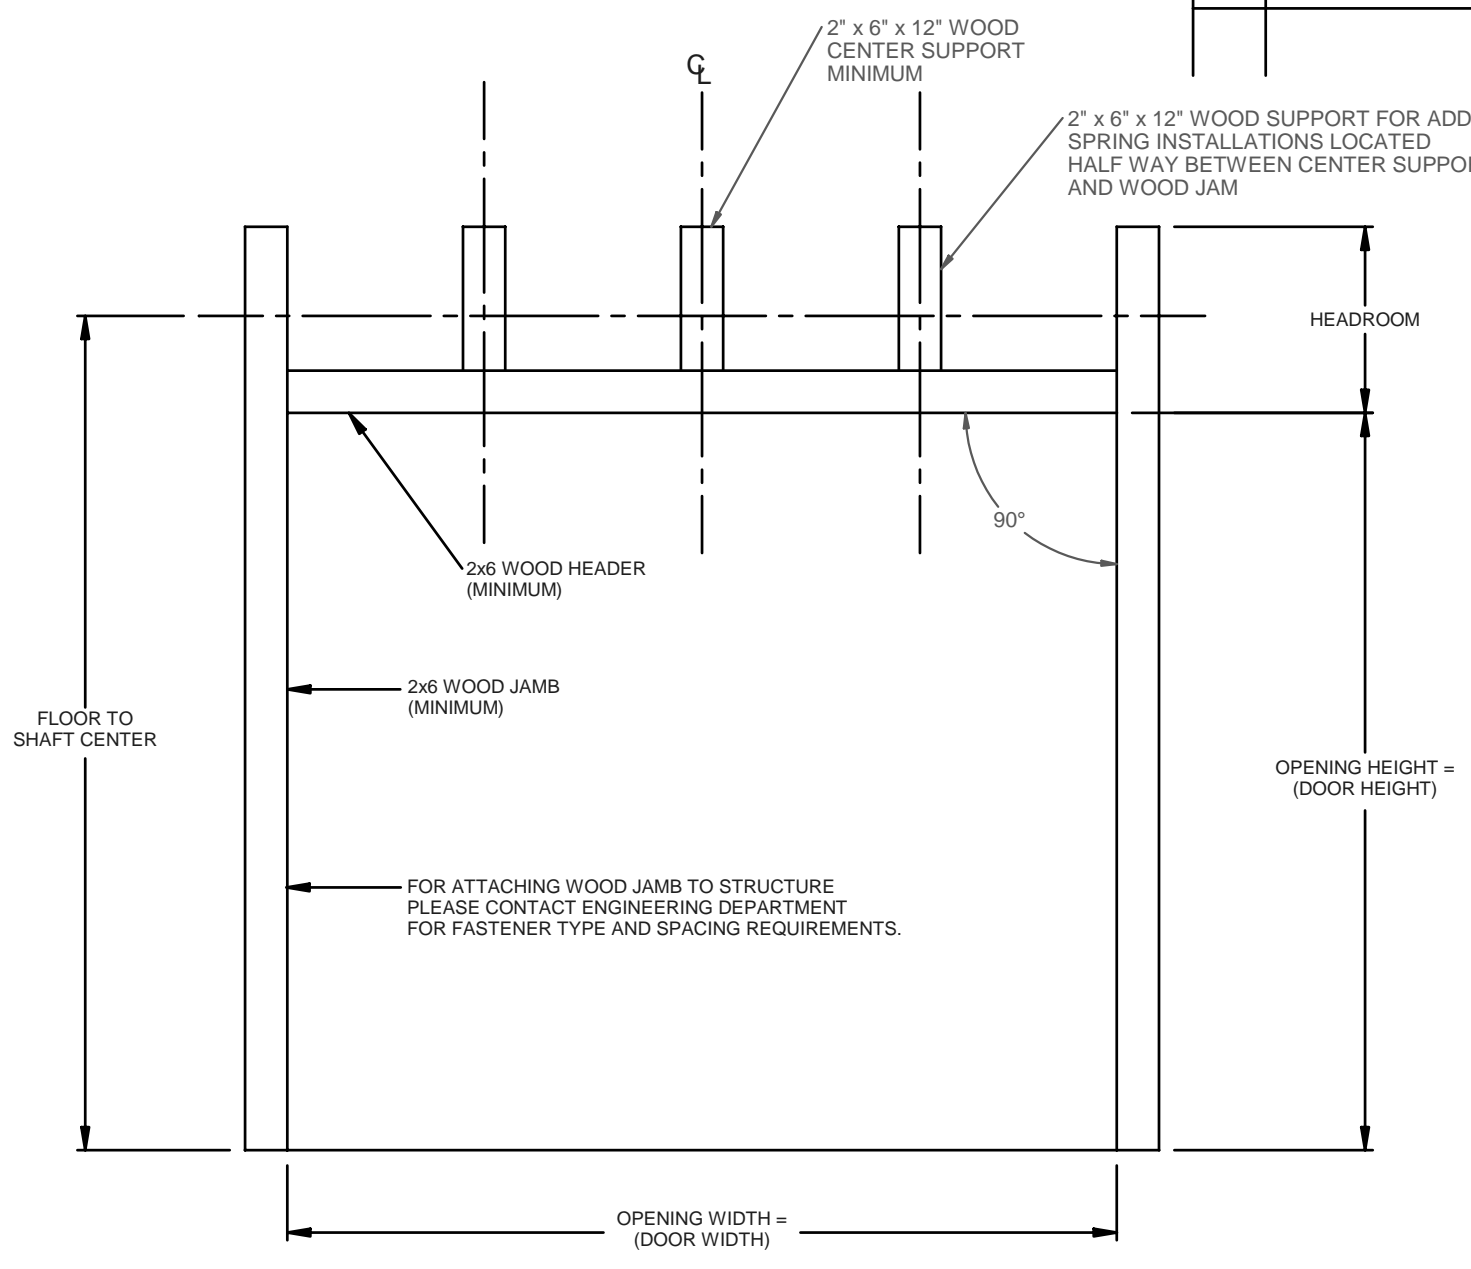

1) FOR DOORS REQUIRING MORE THAN TWO SPRINGS, ADDITIONAL SPRING PADS MAY BE NEEDED.

THIS DRAWING AND THE INFORMATION THEREIN IS THE PROPERTY OF UNITED DOOR TECHNOLOGIES AND IS CONSIDERED PROPRIETARY AND CONFIDENTIAL TO UNITED DOOR TECHNOLOGIES. REPRODUCTION OR DISCLOSURE OF ANY PART OF THIS DRAWING OR INFORMATION THEREIN AND THE USE THEREOF FOR MAKING OTHER DRAWINGS OR FOR MAKING APPARATUS THEREFROM ARE PROHIBITED WITHOUT PRIOR SPECIFIC WRITTEN CONSENT OF UNITED DOOR TECHNOLOGIES.

DRAWN BY	E Gebhard
DATE	10/31/2005
CHECKED	
DATE	
APPD	
DATE	
APPD	
DATE	



7255 S. KYRENE DR.
SUITE #104
TEMPE, AZ 85283
480-705-6632
480-705-8497
WWW.FIRSTUDT.COM

UNLESS OTHERWISE SPECIFIED DIMENSIONS ARE IN INCHES		
TOLERANCES ON		
FRACTIONS	DECIMALS	ANGLES
+/- 1/32	.X +/- .03 .XX +/- .01 .XXX +/- .005	+/- 1 deg

TITLE		
Residential Framing Detail		
SIZE	200041	REV
B		-
SCALE:	WT. ACT.	SHEET: 1 of 1